



Poundsbridge House, Penshurst, Tonbridge, Kent





An exceptionally charming Grade II listed house **dating back to 1450** surrounded by beautiful gardens and grounds, totalling approximately 16 acres.

Summary of accommodation

Reception room | Living room | Drawing room | Dining room | Kitchen/breakfast room | Orangery | Utility/boot room | Downstairs WC | Cellar

Principal bedroom suite with two adjoining bathrooms | Two further bedrooms with en suite bathrooms | Three further bedrooms

Family bathroom | Laundry room | Study/dressing room

Well presented gardens and grounds with swimming pool, stabling, stores and paddocks

Outbuildings | Party barn

In all approximately 16.60 acres

Distances

Penshurst 1.4 miles, Tunbridge Wells 5.8 miles, Hildenborough 5.6 miles (London Bridge Station from 36 minutes and London Cannon Street from 39 minutes), Central London 40 miles

(All distances and times are approximate)



Knight Frank Tunbridge Wells
47 High Street
Tunbridge Wells
TN1 1XL
[knightfrank.co.uk](https://www.knightfrank.co.uk)

Simon Biddulph
01892 772942
simon.biddulph@knightfrank.com

Knight Frank Country Department
55 Baker Street
London
W1U 8AN
[knightfrank.co.uk](https://www.knightfrank.co.uk)

Edward Rook
020 7861 5115
edward.rook@knightfrank.com

Charlotte Hall
020 3866 7826
charlotte.hall@knightfrank.com



Situation

Poundsbridge House is located between the delightful villages of Penshurst and Speldhurst, sitting within the High Weald Area of Outstanding Natural Beauty. Speldhurst has a primary school, a church, a general store with post office, and pub. Penshurst is widely known for its medieval history connected to Penshurst Place, and has a village shop, tea room, Kingdom Café, doctors' surgery, boutique hotel The Leicester Arms, and a monthly Farmers Market. Further, there are two well-renowned pubs, The Spotted Dog and The Bottle House that serve excellent food and are within walking distance. The village is also home to one of England's oldest cricket pitches.

More extensive shopping facilities and amenities can be found in the nearby towns of Tunbridge Wells, Tonbridge and Sevenoaks. The area has excellent road and rail links from M25, A21 and A26 which provide easy access to London, the south coast and Heathrow and Gatwick international airports. Nearby commuter train stations at Hildenborough Station (5.6 miles), Tonbridge and Sevenoaks provide regular services to London Charing Cross and Cannon Street (from 31 minutes).





There are numerous good schools in the area including Penshurst, Fordcombe and Chiddingstone primary schools, Tonbridge School, Benenden School, and Tunbridge Wells Grammar schools. Holmewood House in Langton Green. Sevenoaks Preparatory, Sevenoaks School and New Beacon Preparatory are also nearby in Sevenoaks.

Sporting and recreational interests in the area are well served with horse racing at Lingfield Park and golf at Hever Castle and Nizels. Sailing and Fishing are also available nearby; sailing at Bough Beech Reservoir and fishing at Chipstead Lakes. There is an abundance of country walks, cycling and riding to be had in the surrounding area including within Penshurst Place, Hever Castle, Titsey Estate and Winston Churchill's home, Chartwell, which are all a short drive away.

Poundsbridge House

Poundsbridge House is an idyllic Grade II listed country house believed to date back to 1450 with later extensions, and the original use for the house is thought to have been the home of the Penshurst Place Estate Manager. Poundsbridge House is a very attractive property which the owners, who have lived here for over 30 years, have completely refurbished, and extended, adding notable amenities.

Poundsbridge House is a beautifully presented property. The accommodation extends to over 5,200 sq ft the space is well balanced between formal and informal living. The main reception rooms are accessed off the hall and comprise a double-aspect drawing room, dining room, and living room and reception room. Interesting period features can be found throughout the property, including exposed beams, leaded windows, original flooring and window shutters, impressive fireplaces, and good ceiling heights throughout. Poundsbridge House is a superb family home that enjoys the character of a historic property combined with the modern amenities required for family living in the country.

The bespoke kitchen/breakfast room is well-equipped with a central work island, pantry, fitted appliances, and new electric AGA. The addition of the orangery fills the kitchen/breakfast room with light and provides an impressive central core to the house, being triple aspect providing glorious views. With access to the outside, the orangery connects the house to the garden and grounds.

Also on the ground floor is the boot room, and downstairs WC. Stairs on the ground floor lead down to the vast cellar, that provides extremely versatile space and storage.







Poundsbridge House



Approximate Gross Internal Floor Area

483.3 sq m / 5202 sq ft

Cellar = 32.8 sq m / 353 sq ft

This plan is for guidance only and must not be relied upon as a statement of fact. Attention is drawn to the Important Notice on the last page of the text of the Particulars.

- Reception
- Bedroom
- Bathroom
- Kitchen/Utility
- Storage
- Outside

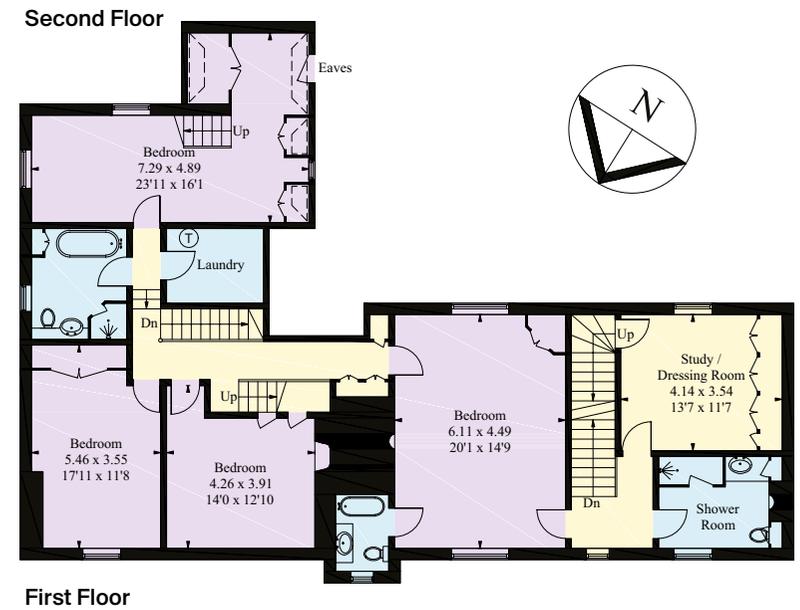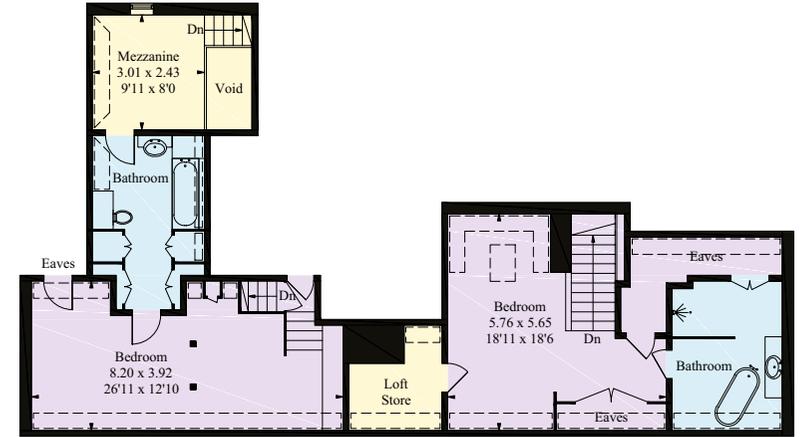



The first and second floors are well served with excellent bedroom accommodation comprising a generous principal bedroom suite with two en suite bathrooms, dressing room and excellent south westerly views over the gardens.

There are two further bedroom suites with en suite bathrooms, three further bedrooms one with a mezzanine level ideal for a study area, and a family bathroom.







Gardens and grounds

The gardens and grounds are an important feature of Poundsbridge House, complementing the house extremely well. The property enjoys well-maintained south-west facing gardens and grounds with many mature specimen trees, shrubs and flower beds.

The gardens and grounds encircle the property and include a swimming pool, pool house, summer house and pond. There is also a paved terrace wrapping around the rear of the house, providing excellent settings for al fresco dining enjoying the stunning southerly views. Steps lead down from the terrace to the formal garden area, which is mainly laid to lawn, with so much usable space.

Beyond the immediate gardens is paddocks and stable block with a tack room. There is an abundance of useful outbuildings within the grounds of Poundsbridge mainly made up of stores and garaging. In all the gardens and grounds extend to approximately 16 acres.










Outbuildings

Approximate Gross Internal Floor Area
118.4 sq m / 1274 sq ft

This plan is for guidance only and must not be relied upon as a statement of fact. Attention is drawn to the Important Notice on the last page of the text of the Particulars.

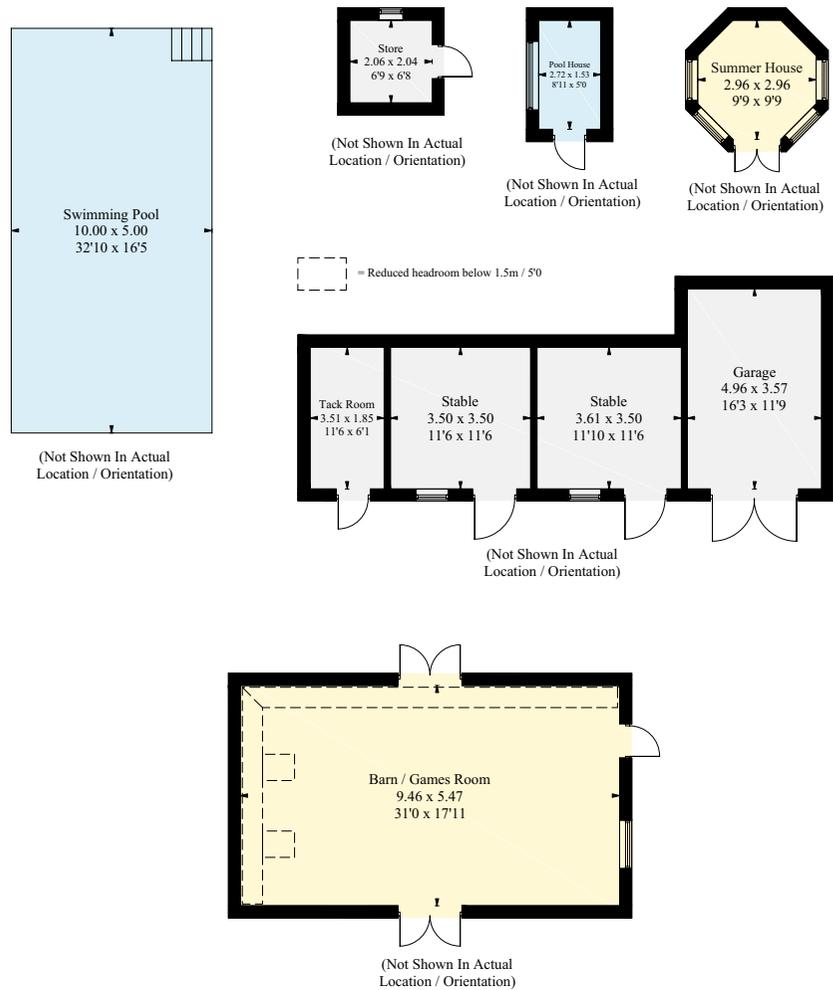

The Barn

The Barn is situated to the south of the main house and is a superb example of a party barn, the space is extremely versatile and can be adapted for a number of uses.

Directions

Postcode: TN11 8AL

What3Words: thing.fuses.pitchers

Services

Mains electricity and water. Private drainage. Oil fired central heating.

Property information

Tenure: Freehold

Local Authority: Sevenoaks District Council. Tel: 01732 227000

Council Tax: Band H

EPC Rating: D








Fixtures and fittings: A list of the fitted carpets, curtains, light fittings and other items fixed to the property which are included in the sale (or may be available by separate negotiation) will be provided by the Seller's Solicitors.

Important Notice: 1. Particulars: These particulars are not an offer or contract, nor part of one. You should not rely on statements by Knight Frank LLP in the particulars or by word of mouth or in writing ("information") as being factually accurate about the property, its condition or its value. Neither Knight Frank LLP nor any joint agent has any authority to make any representations about the property, and accordingly any information given is entirely without responsibility on the part of the agents, seller(s) or lessor(s). 2. Photos, Videos etc: The photographs, property videos and virtual viewings etc. show only certain parts of the property as they appeared at the time they were taken. Areas, measurements and distances given are approximate only. 3. Regulations etc: Any reference to alterations to, or use of, any part of the property does not mean that any necessary planning, building regulations or other consent has been obtained. A buyer or lessee must find out by inspection or in other ways that these matters have been properly dealt with and that all information is correct. 4. VAT: The VAT position relating to the property may change without notice. 5. To find out how we process Personal Data, please refer to our Group Privacy Statement and other notices at <https://www.knightfrank.com/legals/privacy-statement>. Particulars dated November 2023. Photographs and videos dated November 2023.

All information is correct at the time of going to print. Knight Frank is the trading name of Knight Frank LLP. Knight Frank LLP is a limited liability partnership registered in England and Wales with registered number OC305934. Our registered office is at 55 Baker Street, London W1U 8AN. We use the term 'partner' to refer to a member of Knight Frank LLP, or an employee or consultant. A list of members names of Knight Frank LLP may be inspected at our registered office. If you do not want us to contact you further about our services then please contact us by either calling 020 3544 0692, email to marketing.help@knightfrank.com or post to our UK Residential Marketing Manager at our registered office (above) providing your name and address. Brochure by wordperfectprint.com

Poundsbridge House

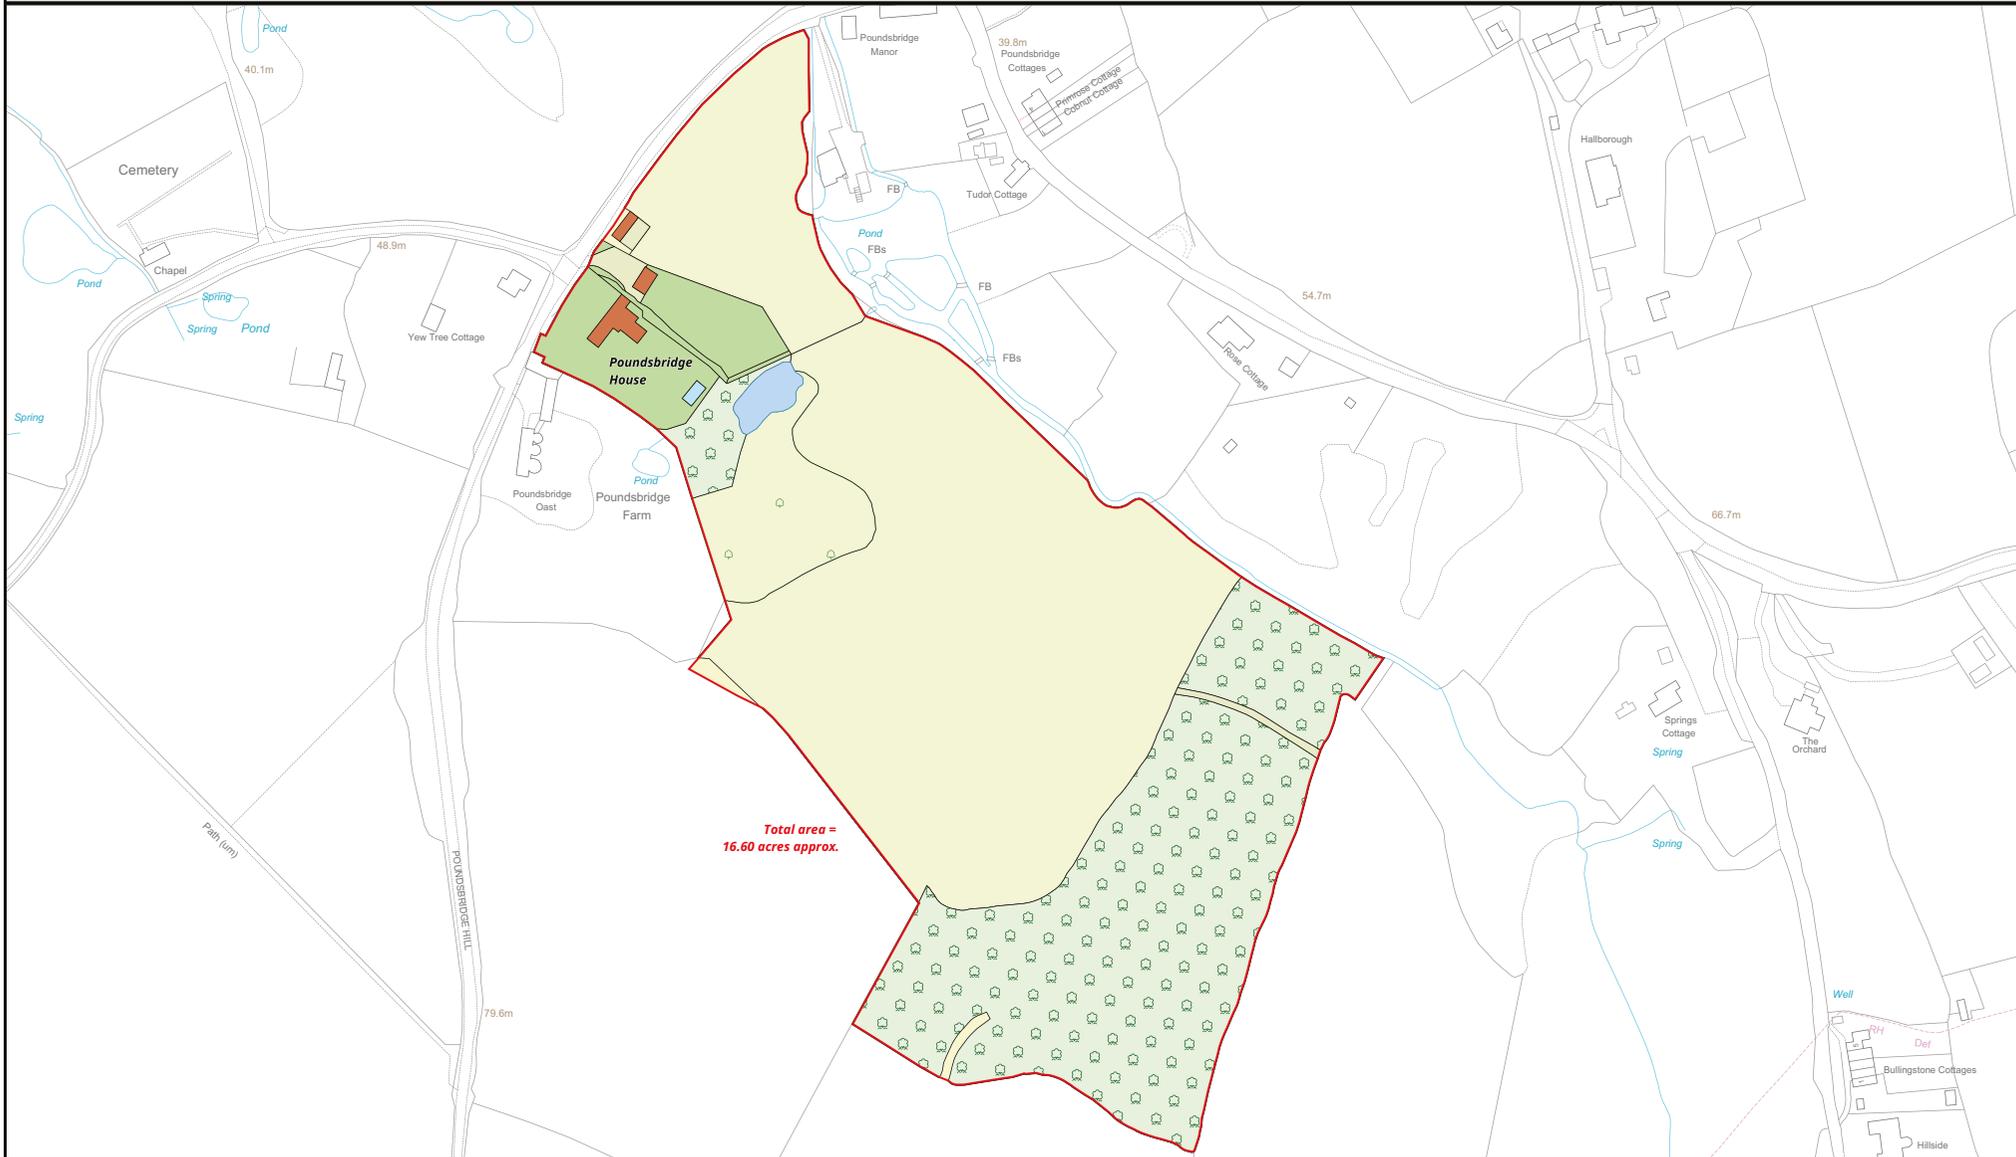

Knight Frank LLP
 Plan Preparation
 2 Lower Woodspen Court,
 Lambourne Road,
 Newbury RG20 8BL
 (e) planprep@knightfrank.com



Total area = 16.60 acres approx.



Date: 15:11:23
 Drawn By: CW
 Scale: 1:3000 @ A4
 Plan Ref:

Title
Poundsbridge House

This Plan is published for guidance only, and although it is believed to be correct its accuracy is not guaranteed, nor is it intended to form part of any contract. ©Crown copyright and database rights 2023 Licence No. AC0000812927

